



# IAQ Map Legend - Winter Operation

**Natural ventilation:** Operable windows and/or louvres should be used to manage fresh air, balancing thermal comfort and ventilation.

**Note:** White spaces are to be used in accordance with COVID-19 requirements and current health advice.

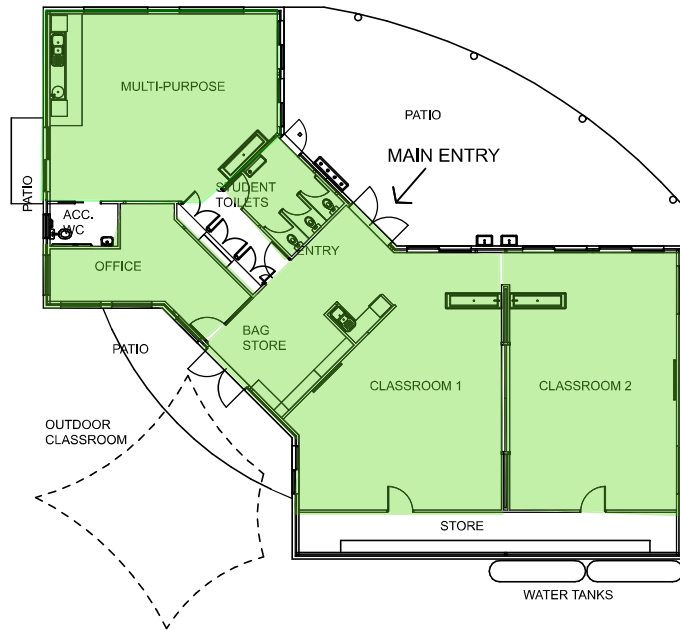

# O'CONNOR COOPERATIVE SCHOOL


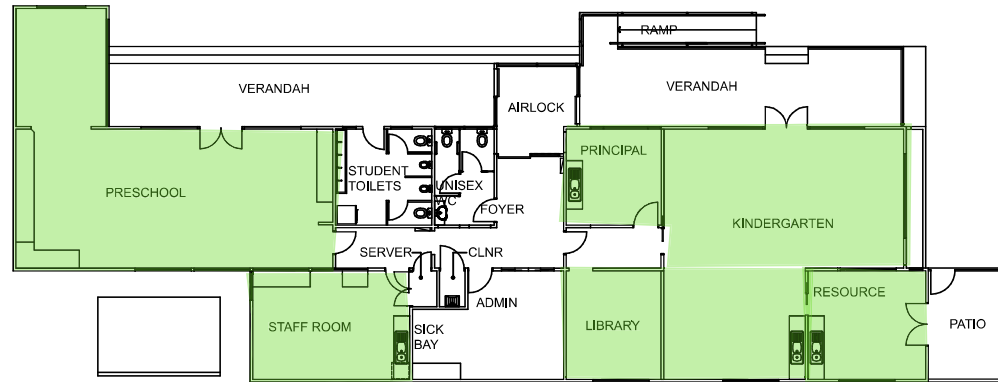


No	Amendments Description	Date
1		1/1
2		1/1
3		1/1
4		1/1
5		1/1
6		1/1

ED School Drawings  
School: **O'Connor Cooperative**



Client  
ACT Education Directorate  
220 Northbourne Avenue  
Braddon ACT 2612

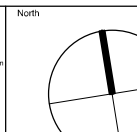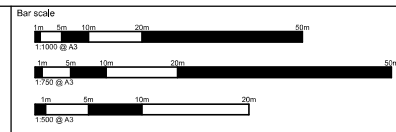

Drawing Title <b>GROUND FLOOR PLAN</b>		Dwg No. <b>D 002</b>
Scale 1:200 @ A3	Date 30/7/20	Revision
Network Number <b>NG3</b>		